




**01 NORTH ELEVATION**  
Scale 1:200

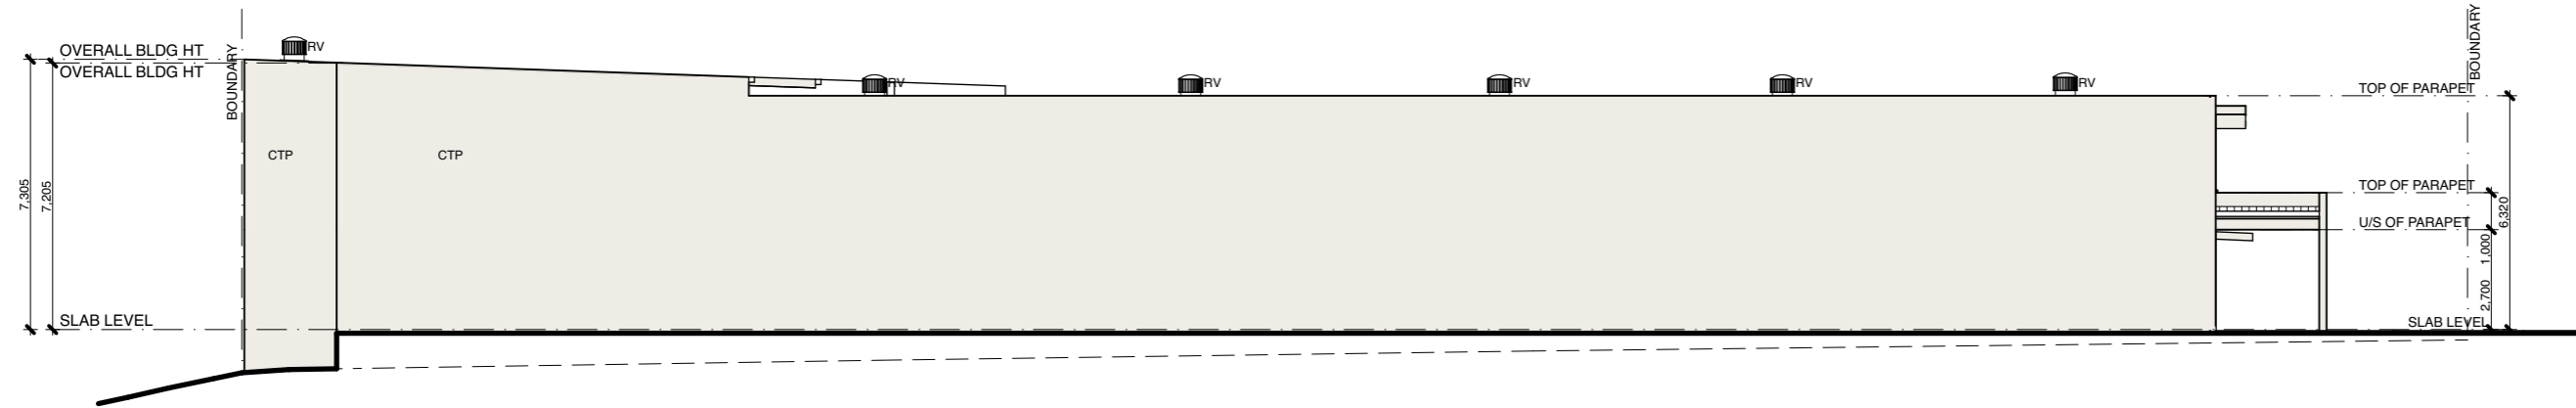

**02 SOUTH ELEVATION**  
Scale 1:200

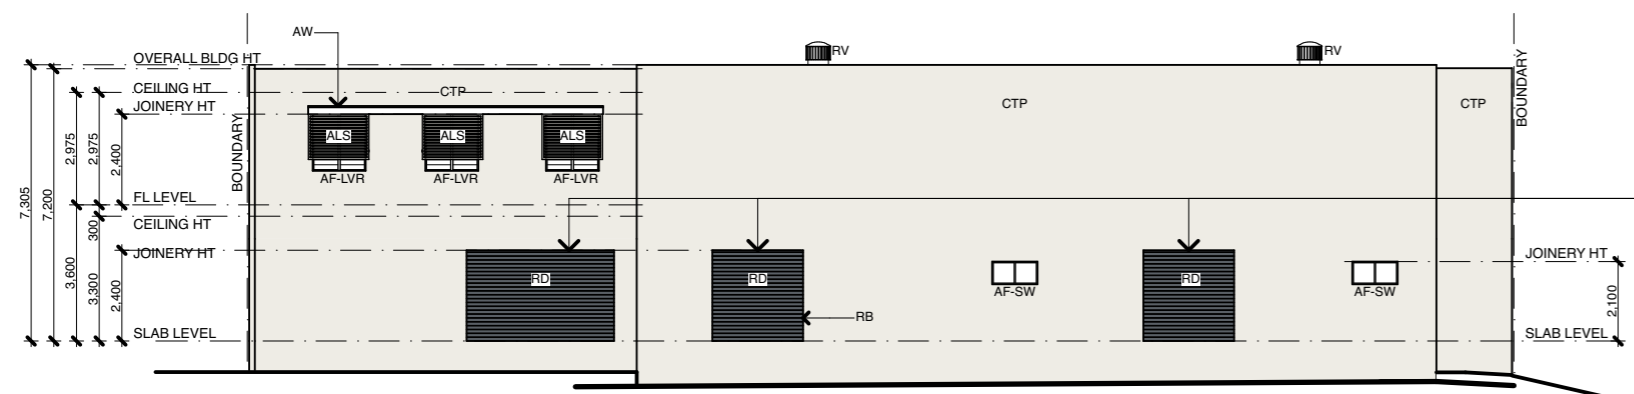

**03 WEST ELEVATION**  
Scale 1:200

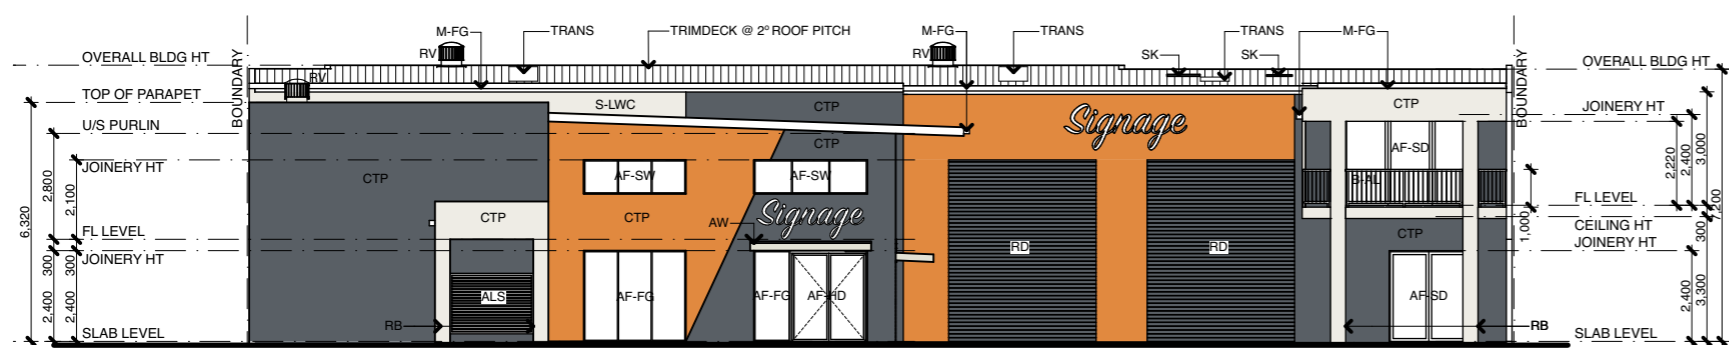

**04 EAST ELEVATION**  
Scale 1:200


PROVIDE BARRIERS TO ROLLER DOOR OPENINGS 1m ABOVE EXTERNAL GROUND LEVEL TO COMPLY WITH PARTS D2.16 AND D2.17 OF THE 2019 N.C.C

**ELEVATION LEGEND**

AF-FG	ALUMINIUM FRAMED FIXED GLASS
AF-HD	ALUMINIUM FRAMED HINGED DOORS
AF-LVR	ALUMINIUM FRAMED LOUVRE WINDOW
AF-SD	ALUMINIUM FRAMED SLIDING DOOR
AF-SW	ALUMINIUM FRAMED SLIDING WINDOW
ALS	ALUMINIUM PRIVACY SCREEN
AW	AWNING
CTP	CONCRETE TILT PANEL TO ENG. DETAILS
CTP-GR	CONCRETE TILT UP PANEL WITH 20mm "V" GROOVES TO ENG. DETAILS
HWD-P	FEATURE HARDWOOD POST TO ENGINEERS DETAILS
LC	LINEA CLADDING
M-FG	METAL FASCIA AND GUTTER
R-V	ROOF VENT TO ENGINEERS DETAILS
RD	ROLLER DOOR
SB	SELECT BALUSTRADE
SK	SKYLIGHT
TRANS	TRANSPARENT ROOF SHEETING / ROOF LIGHT
TRS-2	TRIMDEK ROOF SHEETING @ 2 DEGREES PITCH

**COLOUR SELECTION**

	PAINT - DULUX 'ORANGE DROP'
	PAINT - DULUX 'DRIVETIME'
	PAINT - DULUX 'VIVID WHITE'

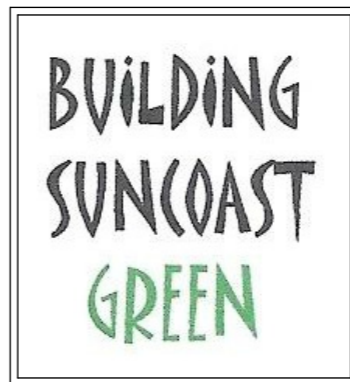

ISSUE	DATE	SUBJECT	INIT	AUTH
N	19.06.20	FIRE RATING AMENDMENTS	ST	DJ
M	18.06.20	LANDSCAPE & RL TO MEZZ	ST	DJ
L	17.06.20	CARPARK SETOUT	ST	DJ
K	10.06.20	CIVIL UPDATE & WINDOWS	ST	DJ
J	03.06.20	ENERGY & GLAZING DETAIL	ST	DJ
I	02.06.20	STRUCTURAL DETAILS ADDED	ST	DJ
H	15.05.20	REVISED AREAS	ST	DJ
G	14.05.20	ISSUE TO STRUCTURAL ENG	ST	DJ
F	14.05.20	REVISED LANDSCAPE	ST	DJ
E	12.05.20	REVISED CARPARK SIZES	ST	DJ
D	05.05.20	FOR APPROVAL	ST	DJ

Drawn by <b>ST</b>	Checked by <b>DJ</b>
Client <b>ORANGE PEEL INDUSTRY PTY LTD</b>	
LOT 60 DACMAR ROAD COOLUM	
Drawing Description ELEVATIONS	
Scale <b>As Indicated</b>	Date <b>30.03.20</b>
Project No. <b>2020-14</b>	Sheet No. <b>09</b>
<b>WORKING DWGS</b>	Issue <b>N</b>