





ALL GUTTER AND DOWNPIPES SIZES AND DETAILS TO HYDRAULIC ENGINEERS DETAILS

ROOF PLAN LEGEND

TOTAL AREA OF TRANSLUCENT ROOF LIGHT = 71.454m²

-  VELUX SOLAR OPENABLE ROOF WINDOW OR SIMILARLY APPROVED
-  TRANSLUCENT ROOF SHEETING
-  TRIMDECK PROFILE TRANSLUCENT SHEETING @ 2 DEGREE PITCH
-  ROTARY ROOF VENT



ROOF PLAN NOTES

FALL PROTECTION TO NCC 2019-VOLUME ONE APPENDICES. OLD PART G.101. CERTAIN ATTACHMENTS. OLD G101.1 PREVENTION OF FALLS FROM BUILDINGS OR STRUCTURES.

WHERE A PERSON IS EXPOSED TO THE HAZARD OF FALLING FROM A BUILDING OR MAINTENANCE WORK IS BEING CARRIED OUT:

(A) A WORK SYSTEM DESIGNED TO PREVENT SUCH FALLS MUST BE USED; & (B) WHERE SAFETY ANCHORAGE POINTS ARE USED THEY MUST BE POSITIONED ON THE BUILDING OR STRUCTURE SO THAT A LIFELINE OR SAFETY HARNESS MAY BE ATTACHED BEFORE PROCEEDING TO A POINT WHERE IT IS POSSIBLE TO FALL; &

(C) ANCHORAGE POINTS FOR THE ATTACHMENT OF SAFETY HARNESS MUST COMPLY WITH AS 2625.

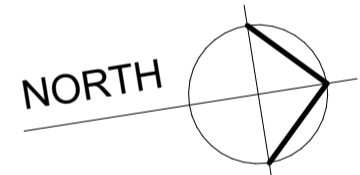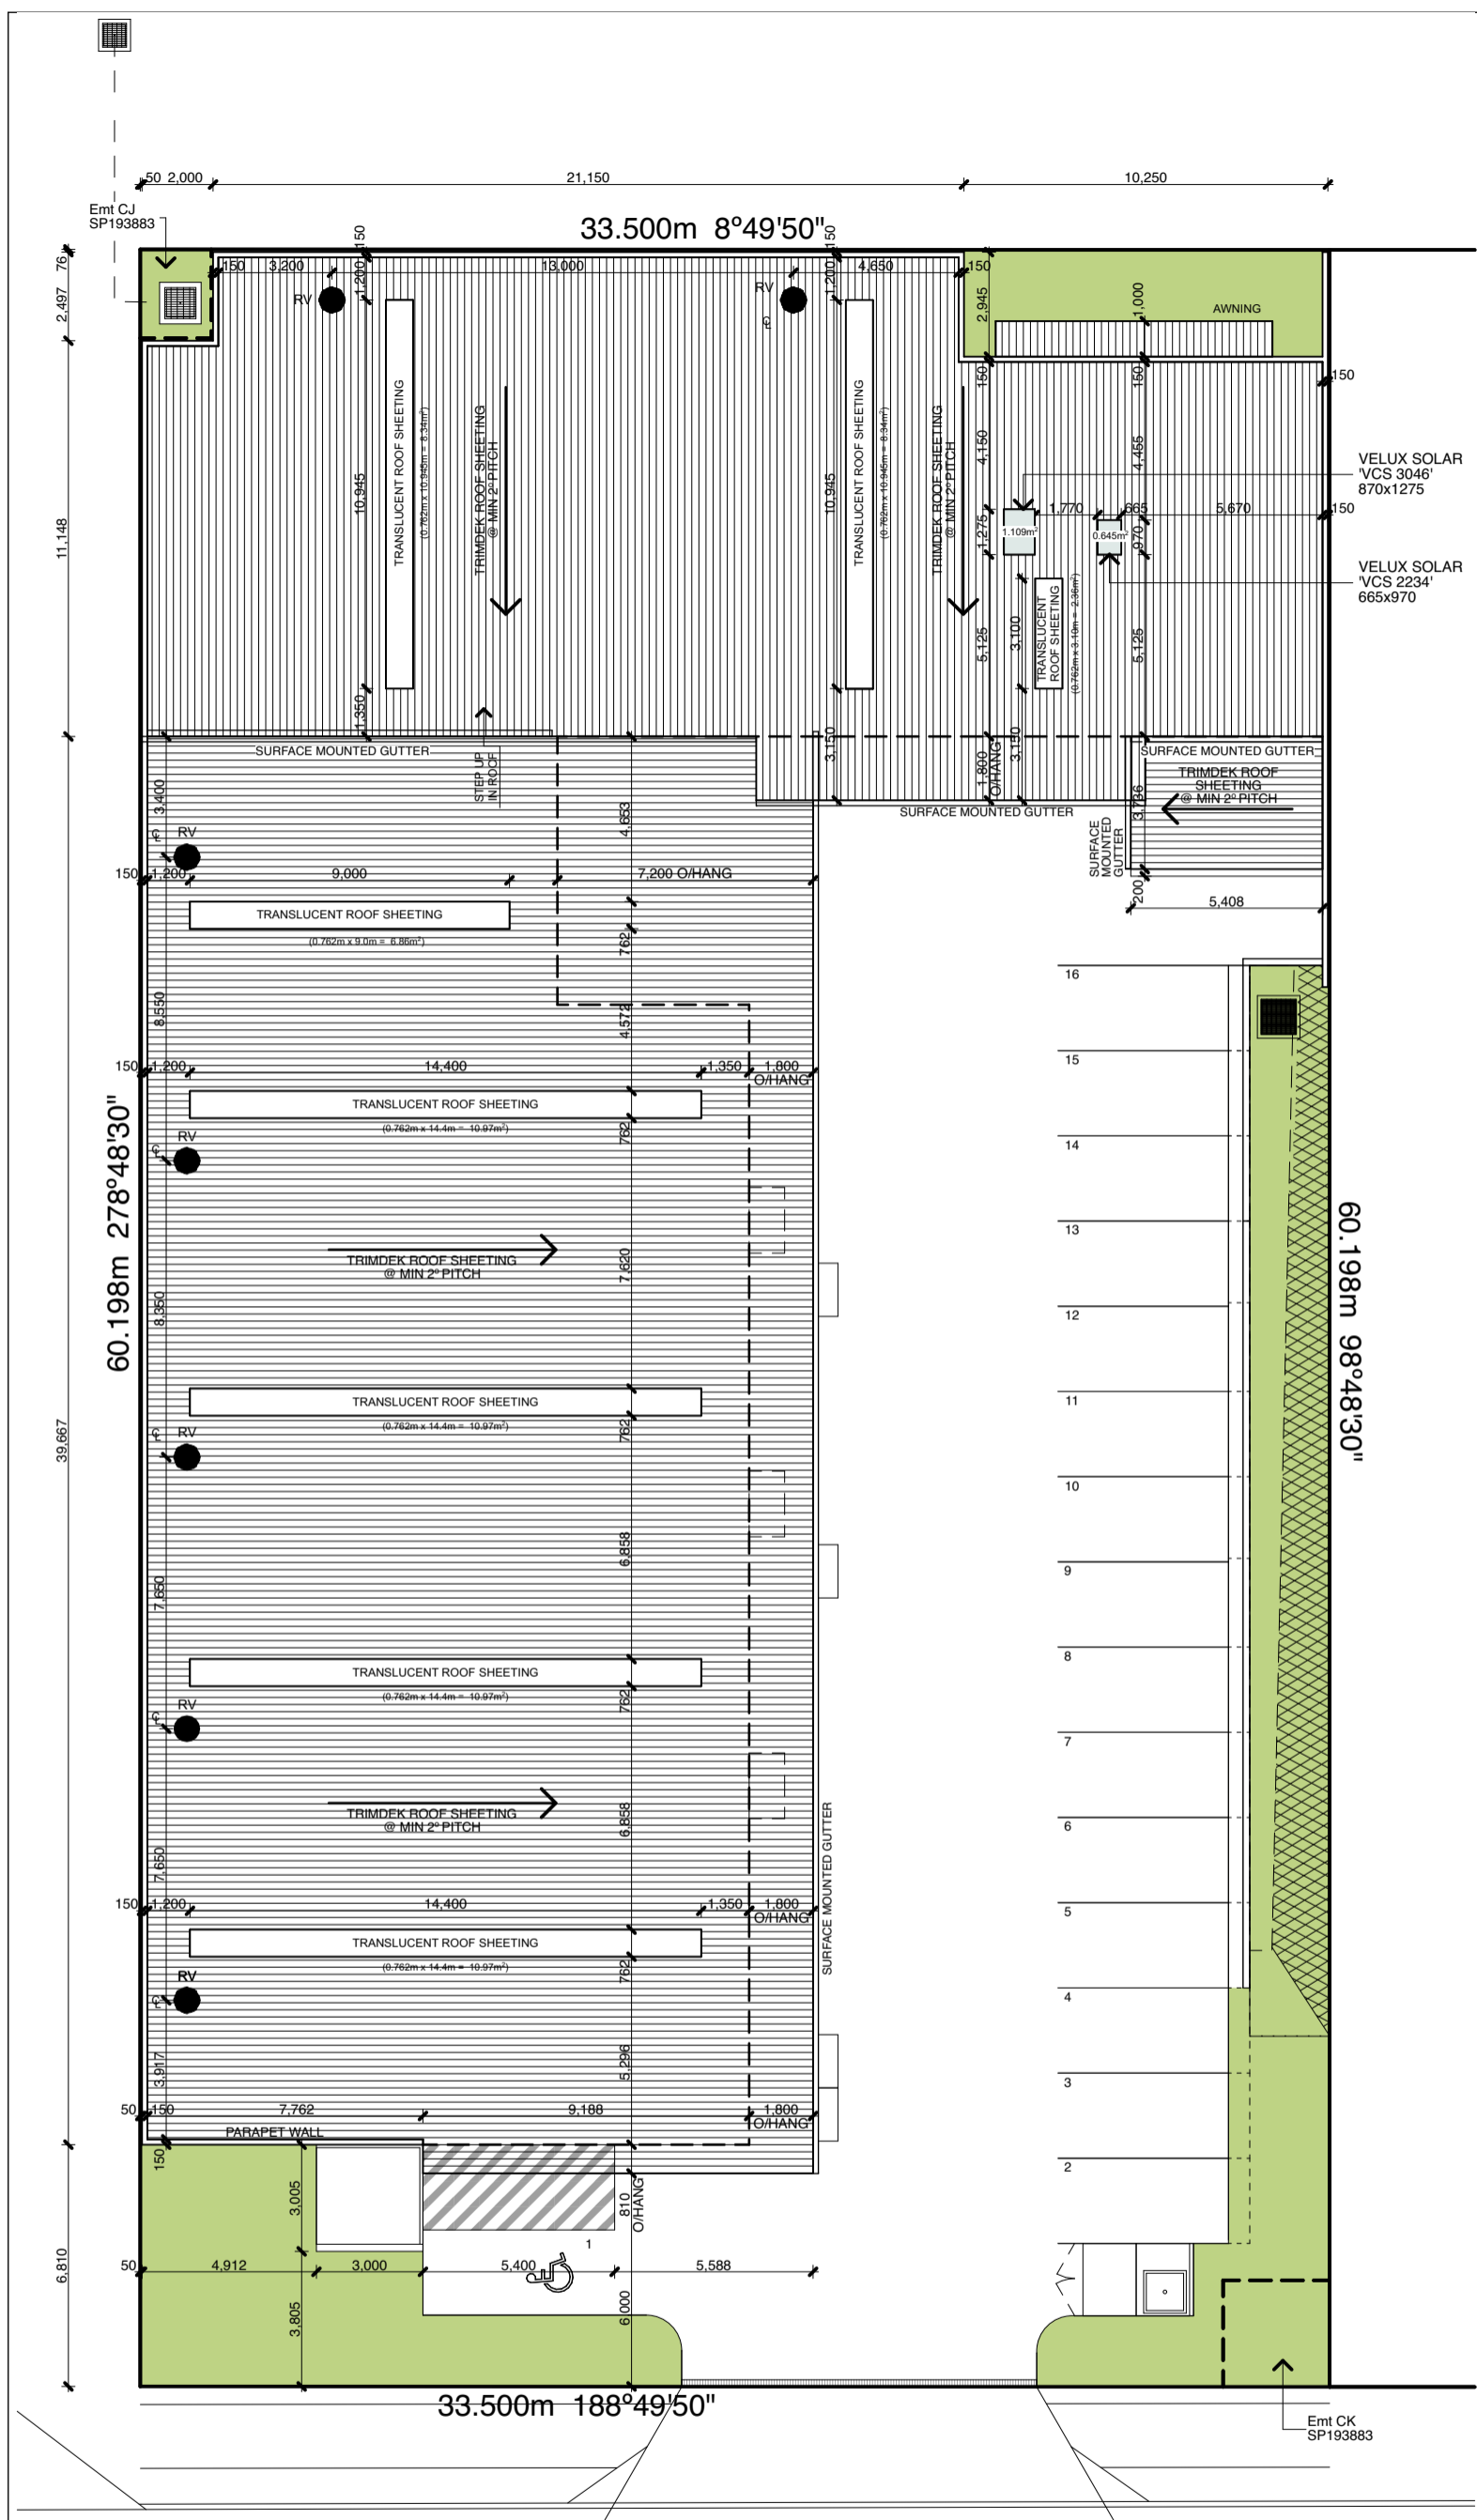

BUILDING SUNCOAST GREEN

ISSUE	DATE	SUBJECT	INIT	AUTH
N	19.06.20	FIRE RATING AMENDMENTS	ST	DJ
M	18.06.20	LANDSCAPE & RL TO MEZZ	ST	DJ
L	17.06.20	CARPARK SETOUT	ST	DJ
K	10.06.20	CIVIL UPDATE & WINDOWS	ST	DJ
J	03.06.20	ENERGY & GLAZING DETAIL	ST	DJ
I	02.06.20	STRUCTURAL DETAILS ADDED	ST	DJ
H	15.05.20	REVISED AREAS	ST	DJ
G	14.05.20	ISSUE TO STRUCTURAL ENG	ST	DJ
F	14.05.20	REVISED LANDSCAPE	ST	DJ
E	12.05.20	REVISED CARPARK SIZES	ST	DJ
D	05.05.20	FOR APPROVAL	ST	DJ
C	23.04.20	REVISED EMT CJ & AREAS	ST	DJ
B	16.04.20	REVISED OPENING HEIGHTS	ST	DJ

AMENDMENTS

6 LORRAINE AVE, MARCOOLA QLD. 4564
PHONE: (07)54488 500 Mobile: 0418 715 702
EMAIL: buildgreen@bigpond.com
QBSA LICENCE No. 65942

Drawn by **ST** Checked by **DJ**

Client **ORANGE PEEL INDUSTRY PTY LTD**
LOT 60 DACMAR ROAD
COOLUM

Drawing Description
ROOF PLAN - LEVEL 3

Scale As Indicated	Date 11.05.20
Project No. 2020-14	Sheet No. 03
WORKING DWGS	Issue N

ROOF PLAN - LEVEL 3

SCALE 1:200 @A3